


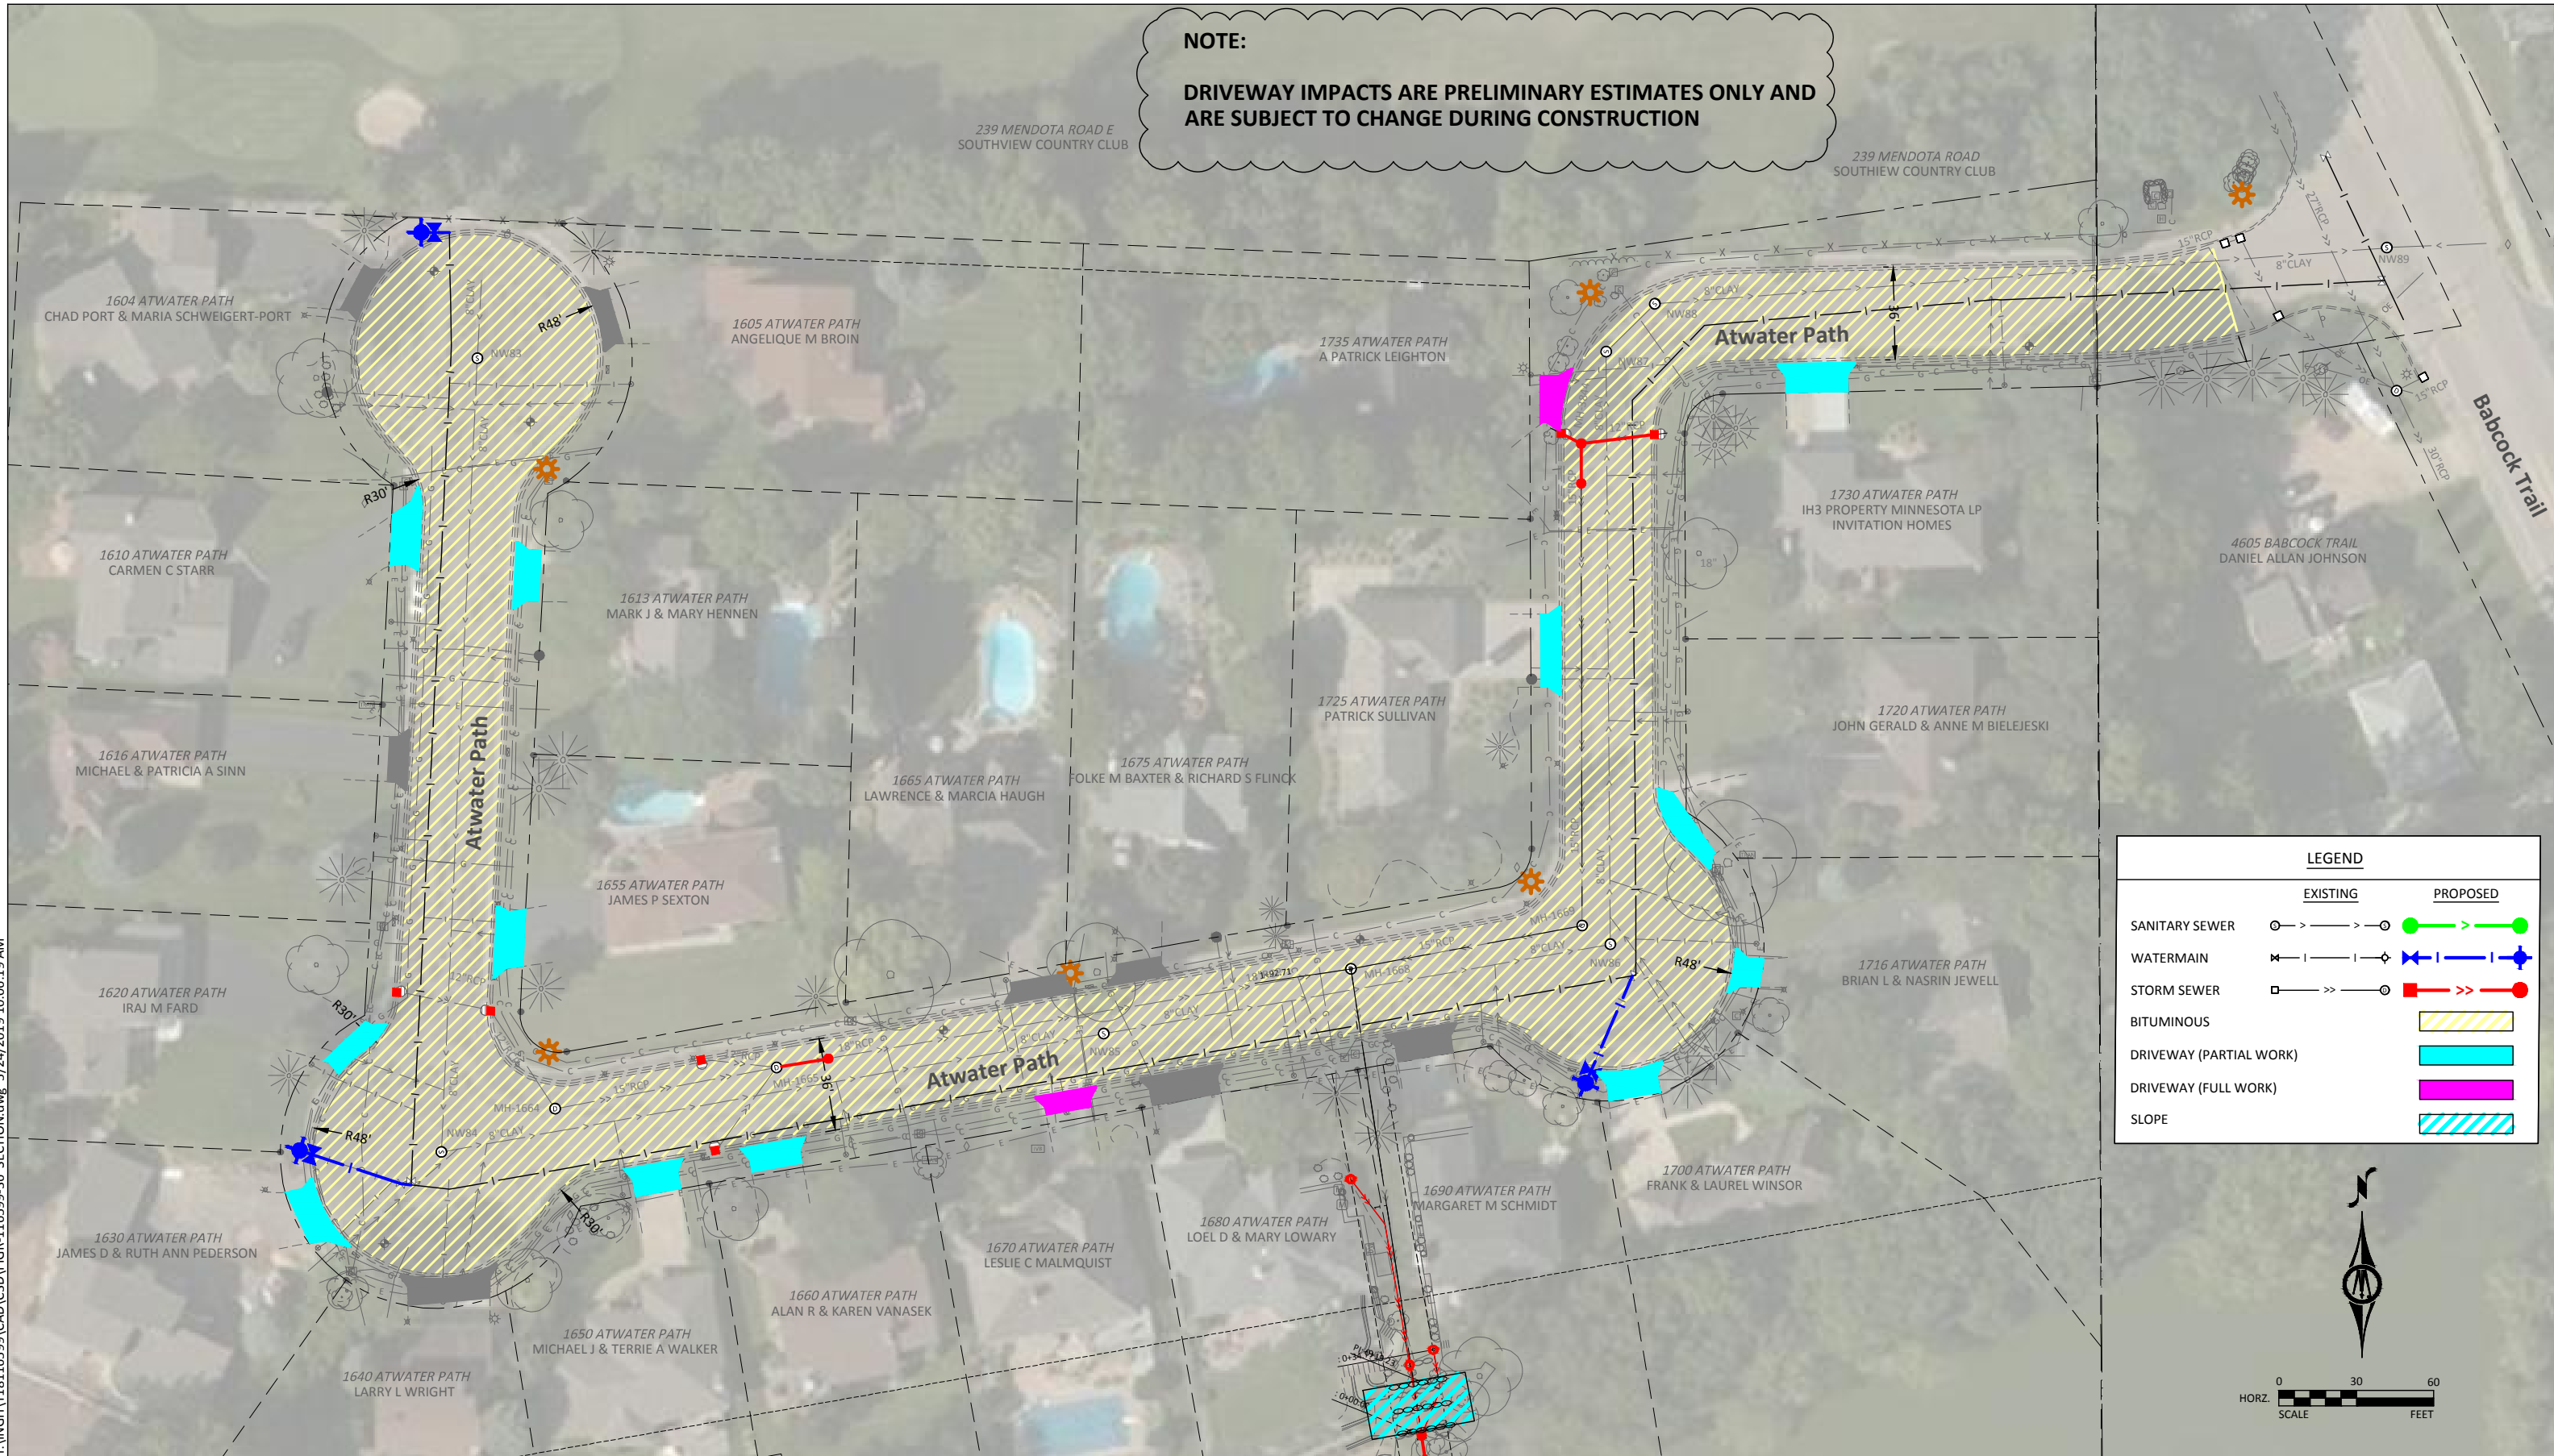

**NOTE:**  
**DRIVEWAY IMPACTS ARE PRELIMINARY ESTIMATES ONLY AND ARE SUBJECT TO CHANGE DURING CONSTRUCTION**



LEGEND	
EXISTING	PROPOSED
SANITARY SEWER	
WATERMAIN	
STORM SEWER	
BITUMINOUS	
DRIVEWAY (PARTIAL WORK)	
DRIVEWAY (FULL WORK)	
SLOPE	

H:\INGH\18116599\CAD\C3D\FIGR-116599-36\_SECTION.dwg 5/24/2019 10:06:19 AM